


2 ENLARGED PLAN @ ADMINISTRATION SUITE  
1/8" = 1'-0"

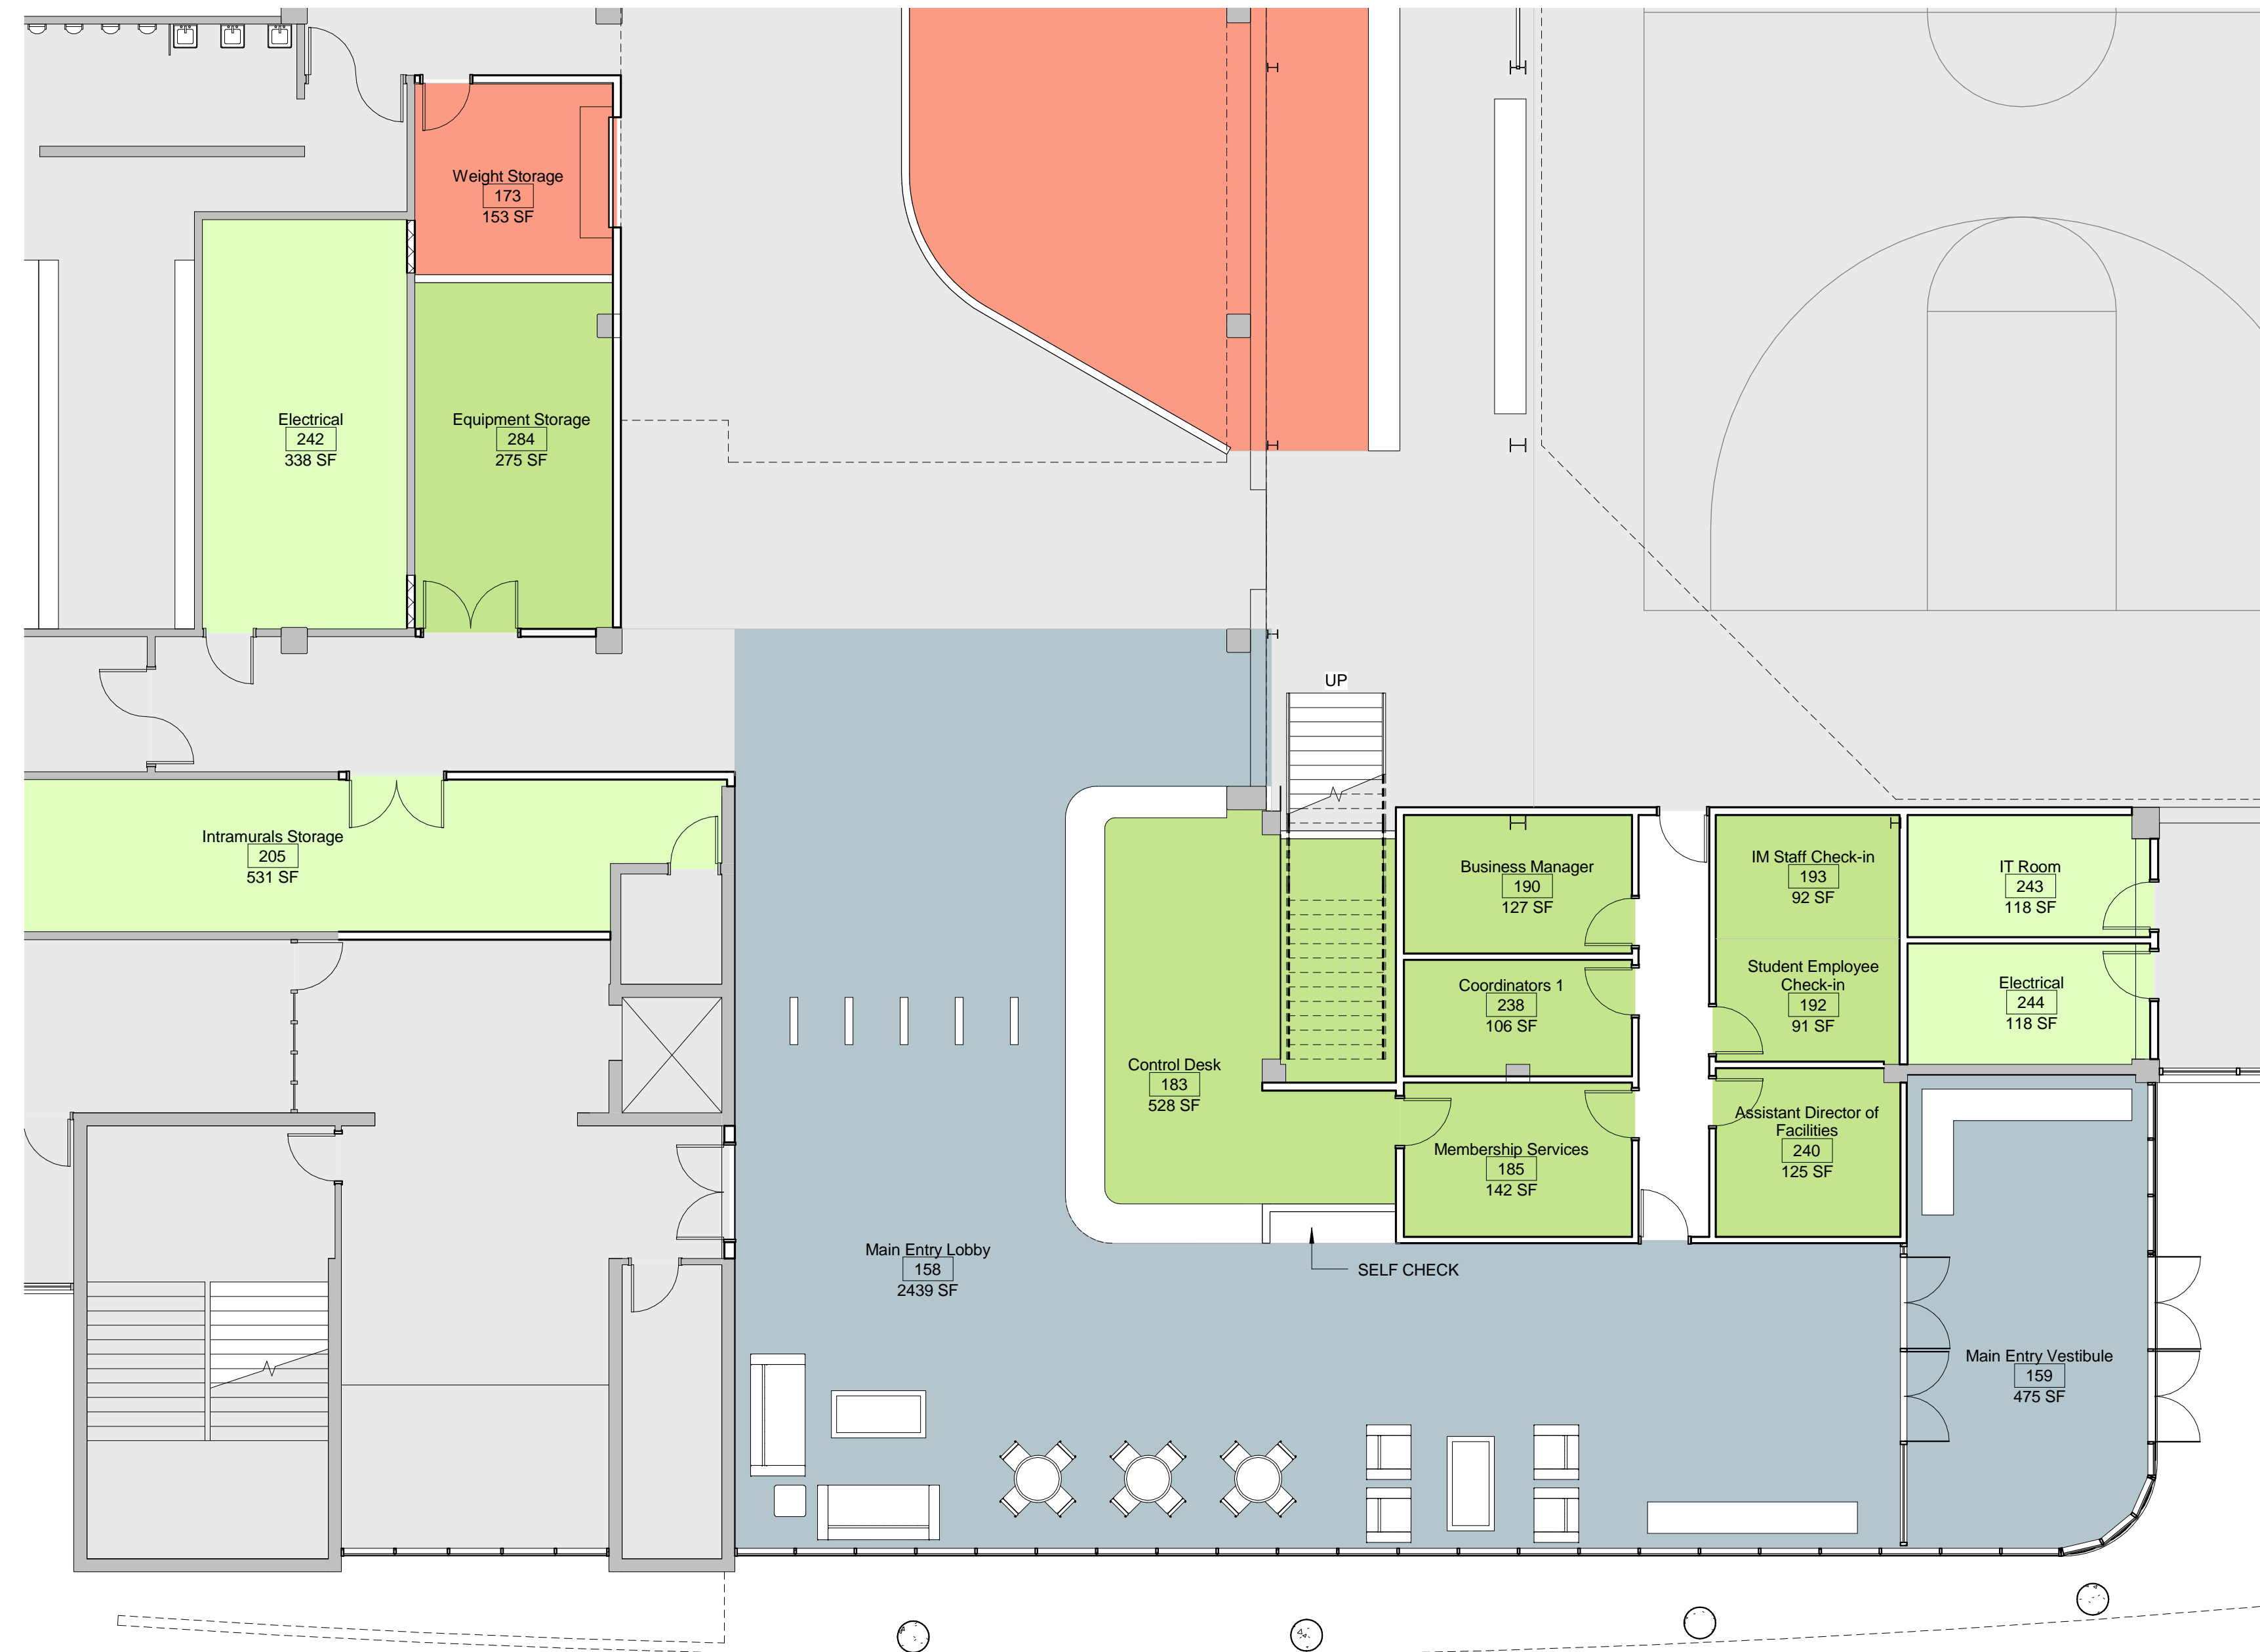

1 ENLARGED PLAN @ MAIN ENTRY  
1/8" = 1'-0"

Legend

- BUILDING OPERATIONS
- CAMPUS REC OFFICES
- CIRCULATION
- EXISTING BUILDING
- LOBBIES/LOUNGES
- WEIGHT/FITNESS

# Northern Kentucky University - Student Recreation Center

212 North Upper Street  
Lexington, Kentucky 40507-1001  
p 859.252.6664 f 859.253.2358  
www.omniarchitects.com



CANNONDESIGN



Drawing Name:	ENLARGED PLANS & DETAILS	Revision Date
NKU Project Number:		
Project Number:	003869.00	
Date:	05/25/12	
Drawn By:	Author	Checked By: