

# Northern Kentucky University - Intramural Field and Support Building

Drawing Name:  
 NKU Project Number:  
 Project Number:  
 Date:  
 Drawn By:

PLANS #	Revision #	Revision Date
11107		
	7-11-12	
	GWW	



NORTHERN  
 KENTUCKY  
 UNIVERSITY



**Omni**  
 ARCHITECTS

212 North Upper Street  
 Lexington, Kentucky 40507-1001  
 P 859.252.6664 F 859.253.2358  
 www.omniarchitects.com


**CANNONDESIGN**

**bfmj**  
 Bull Frye McRynolds Judd  
 Consulting Structural Engineers  
 1234567890  
 Lexington, KY 40502  
 P 859.252.6664 F 859.253.2358  
 www.bfmj.com


NOT FOR  
 CONSTRUCTION

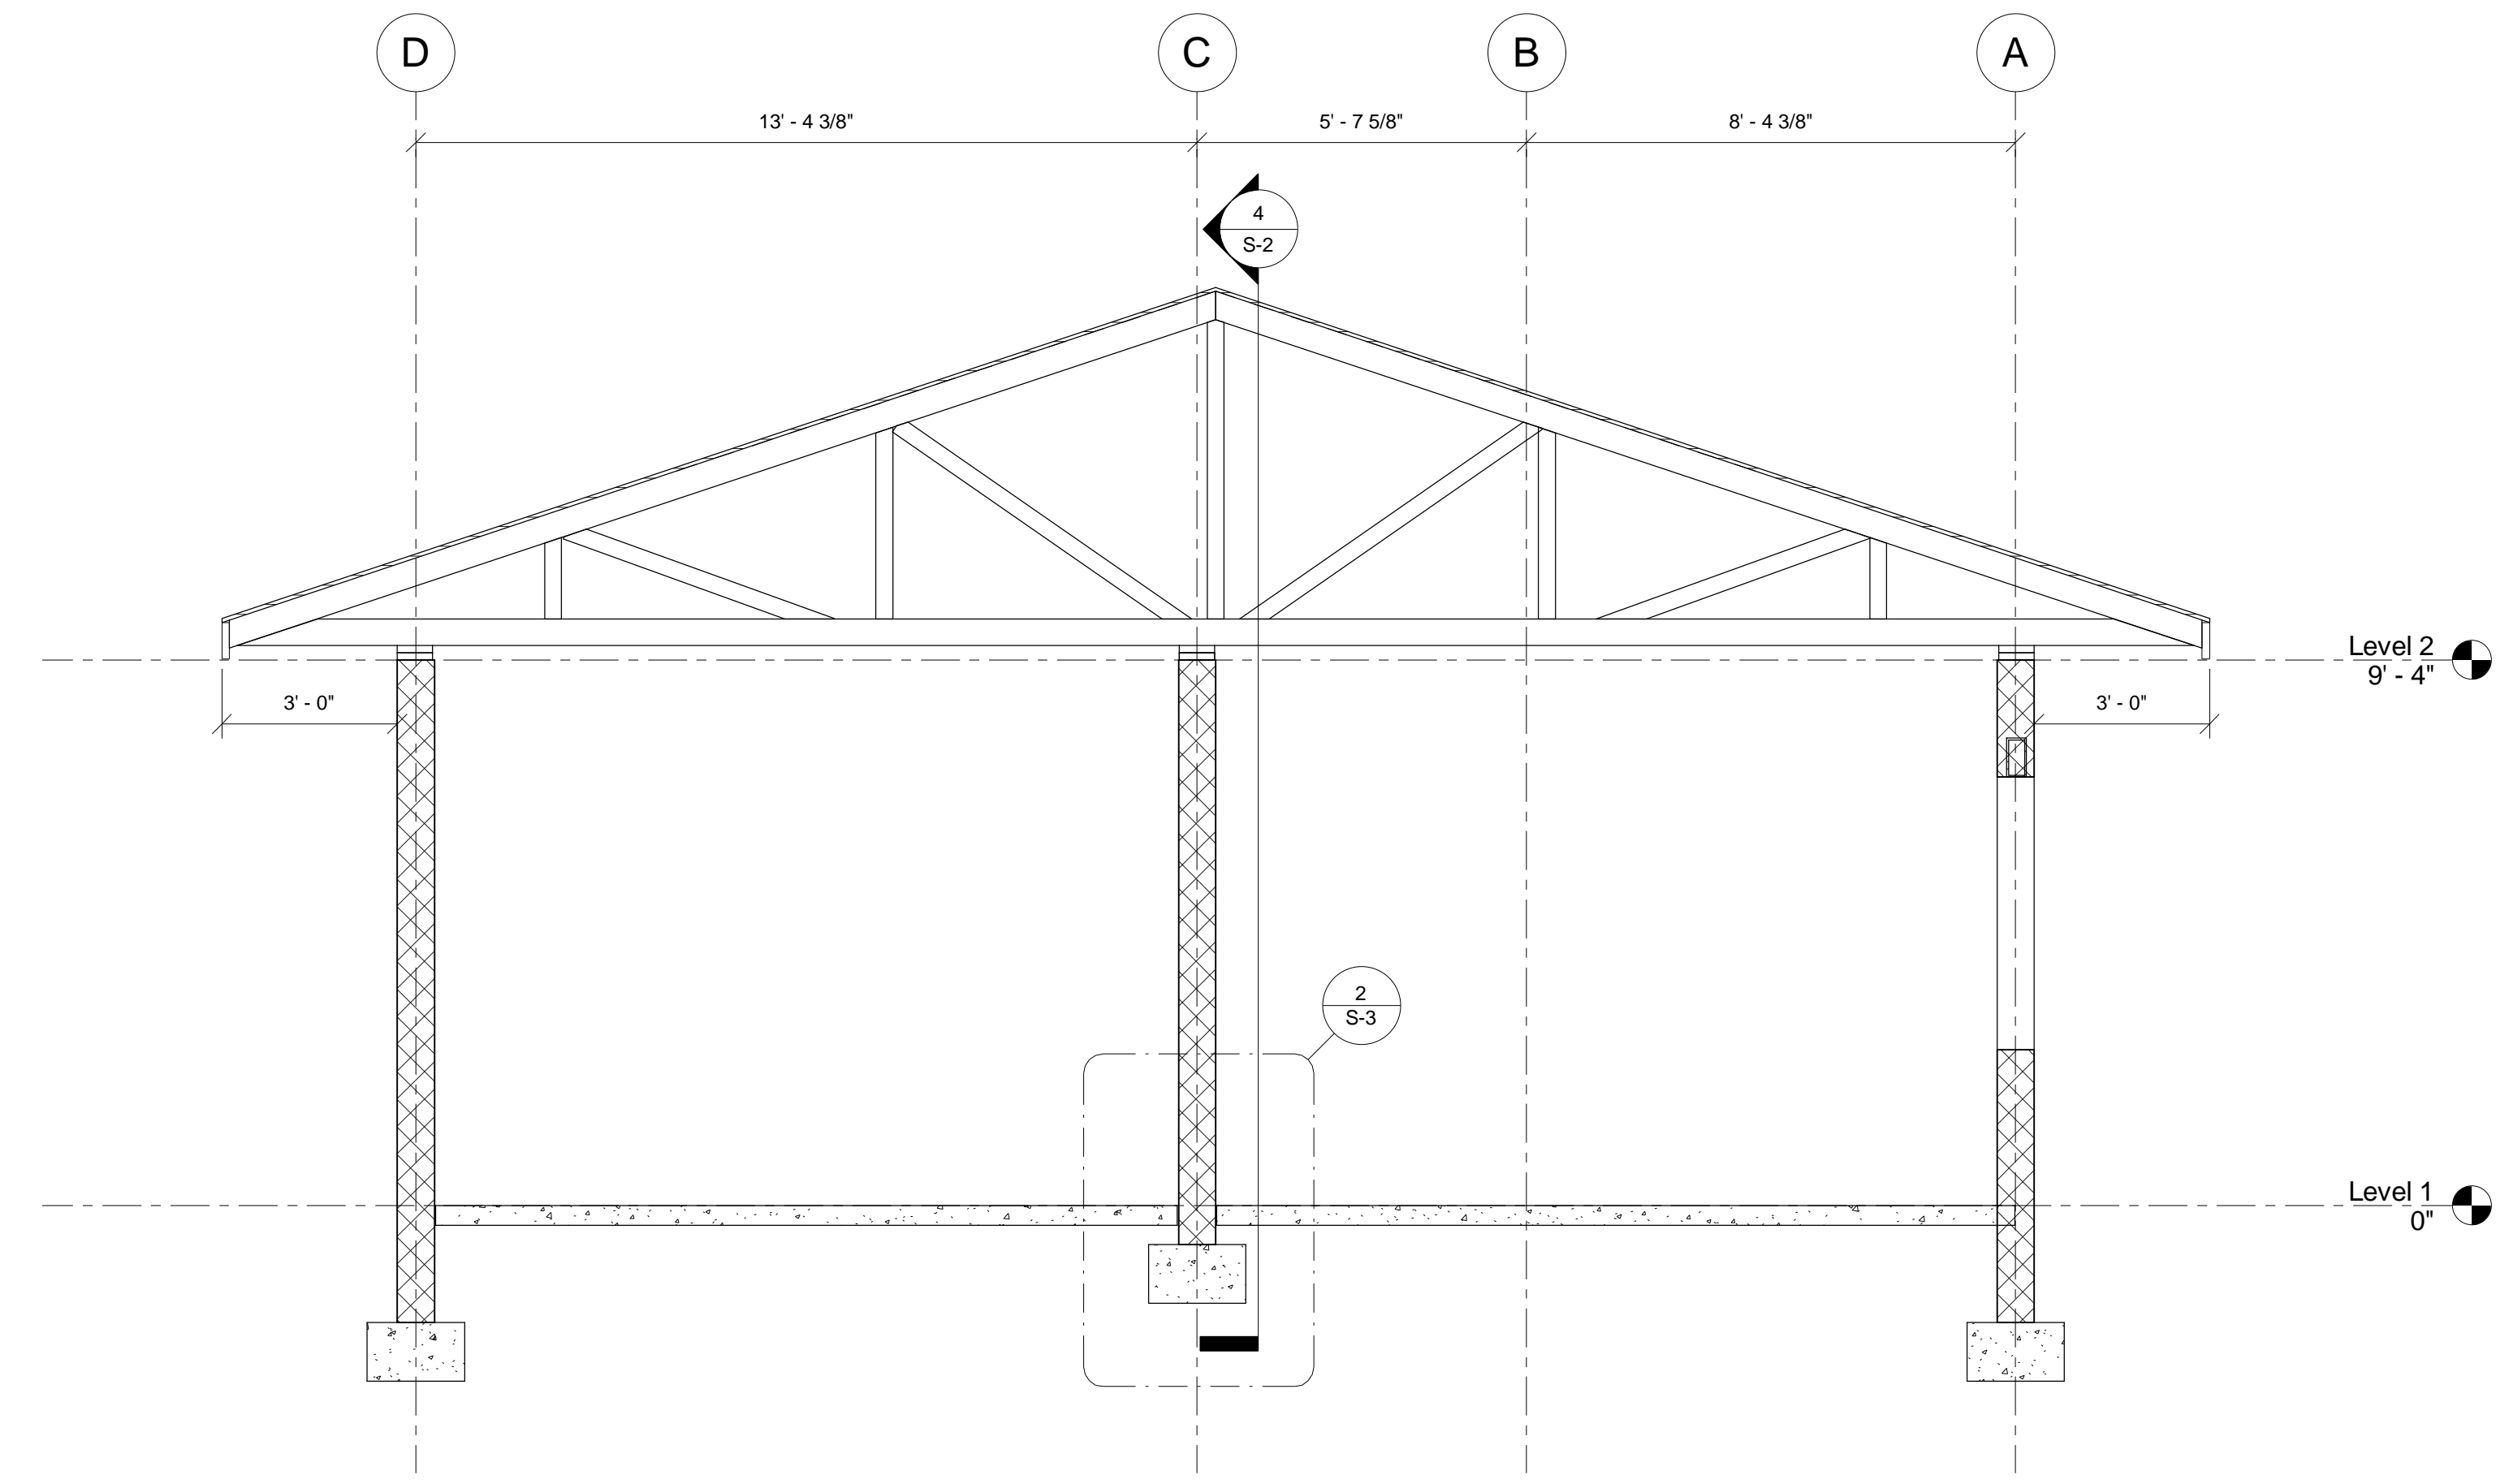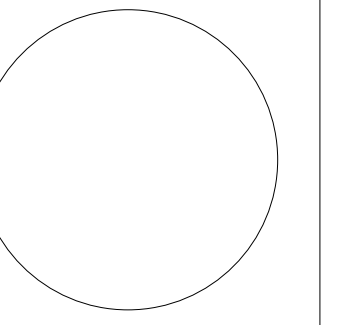


3 SECTION  
 S-2 3/8" = 1'-0"

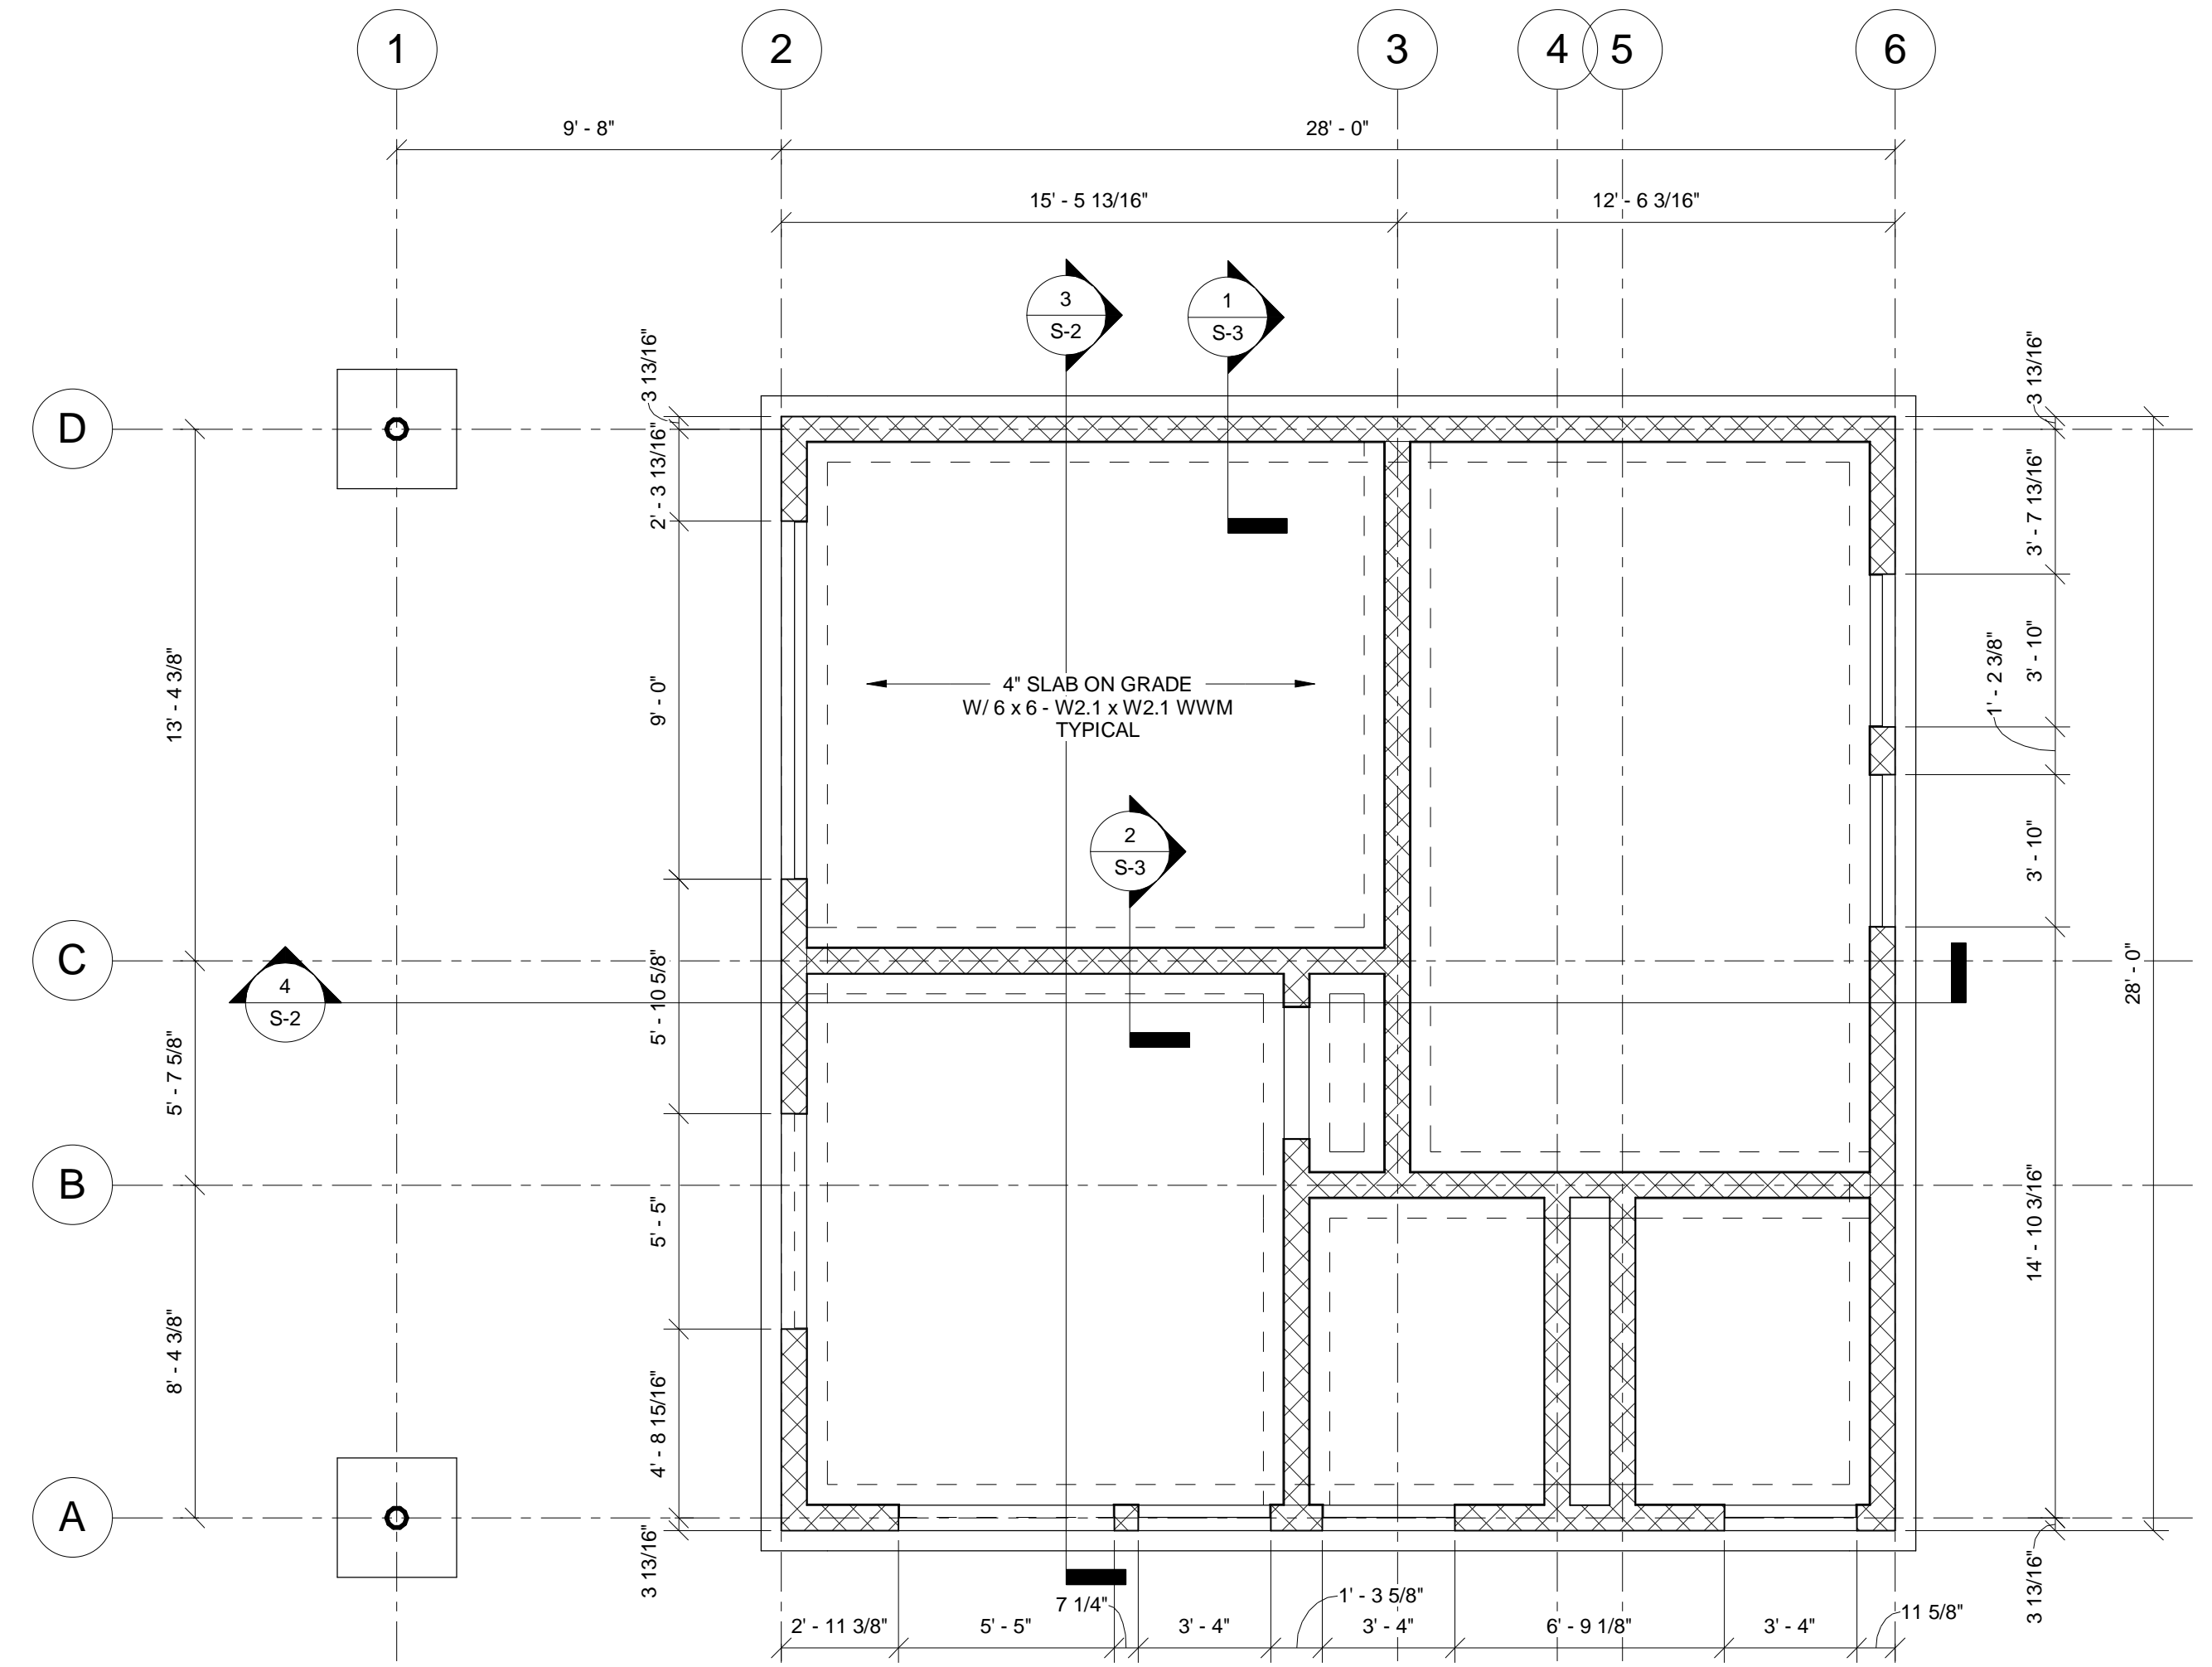

1 PLAN DETAIL  
 S-2 1/4" = 1'-0"

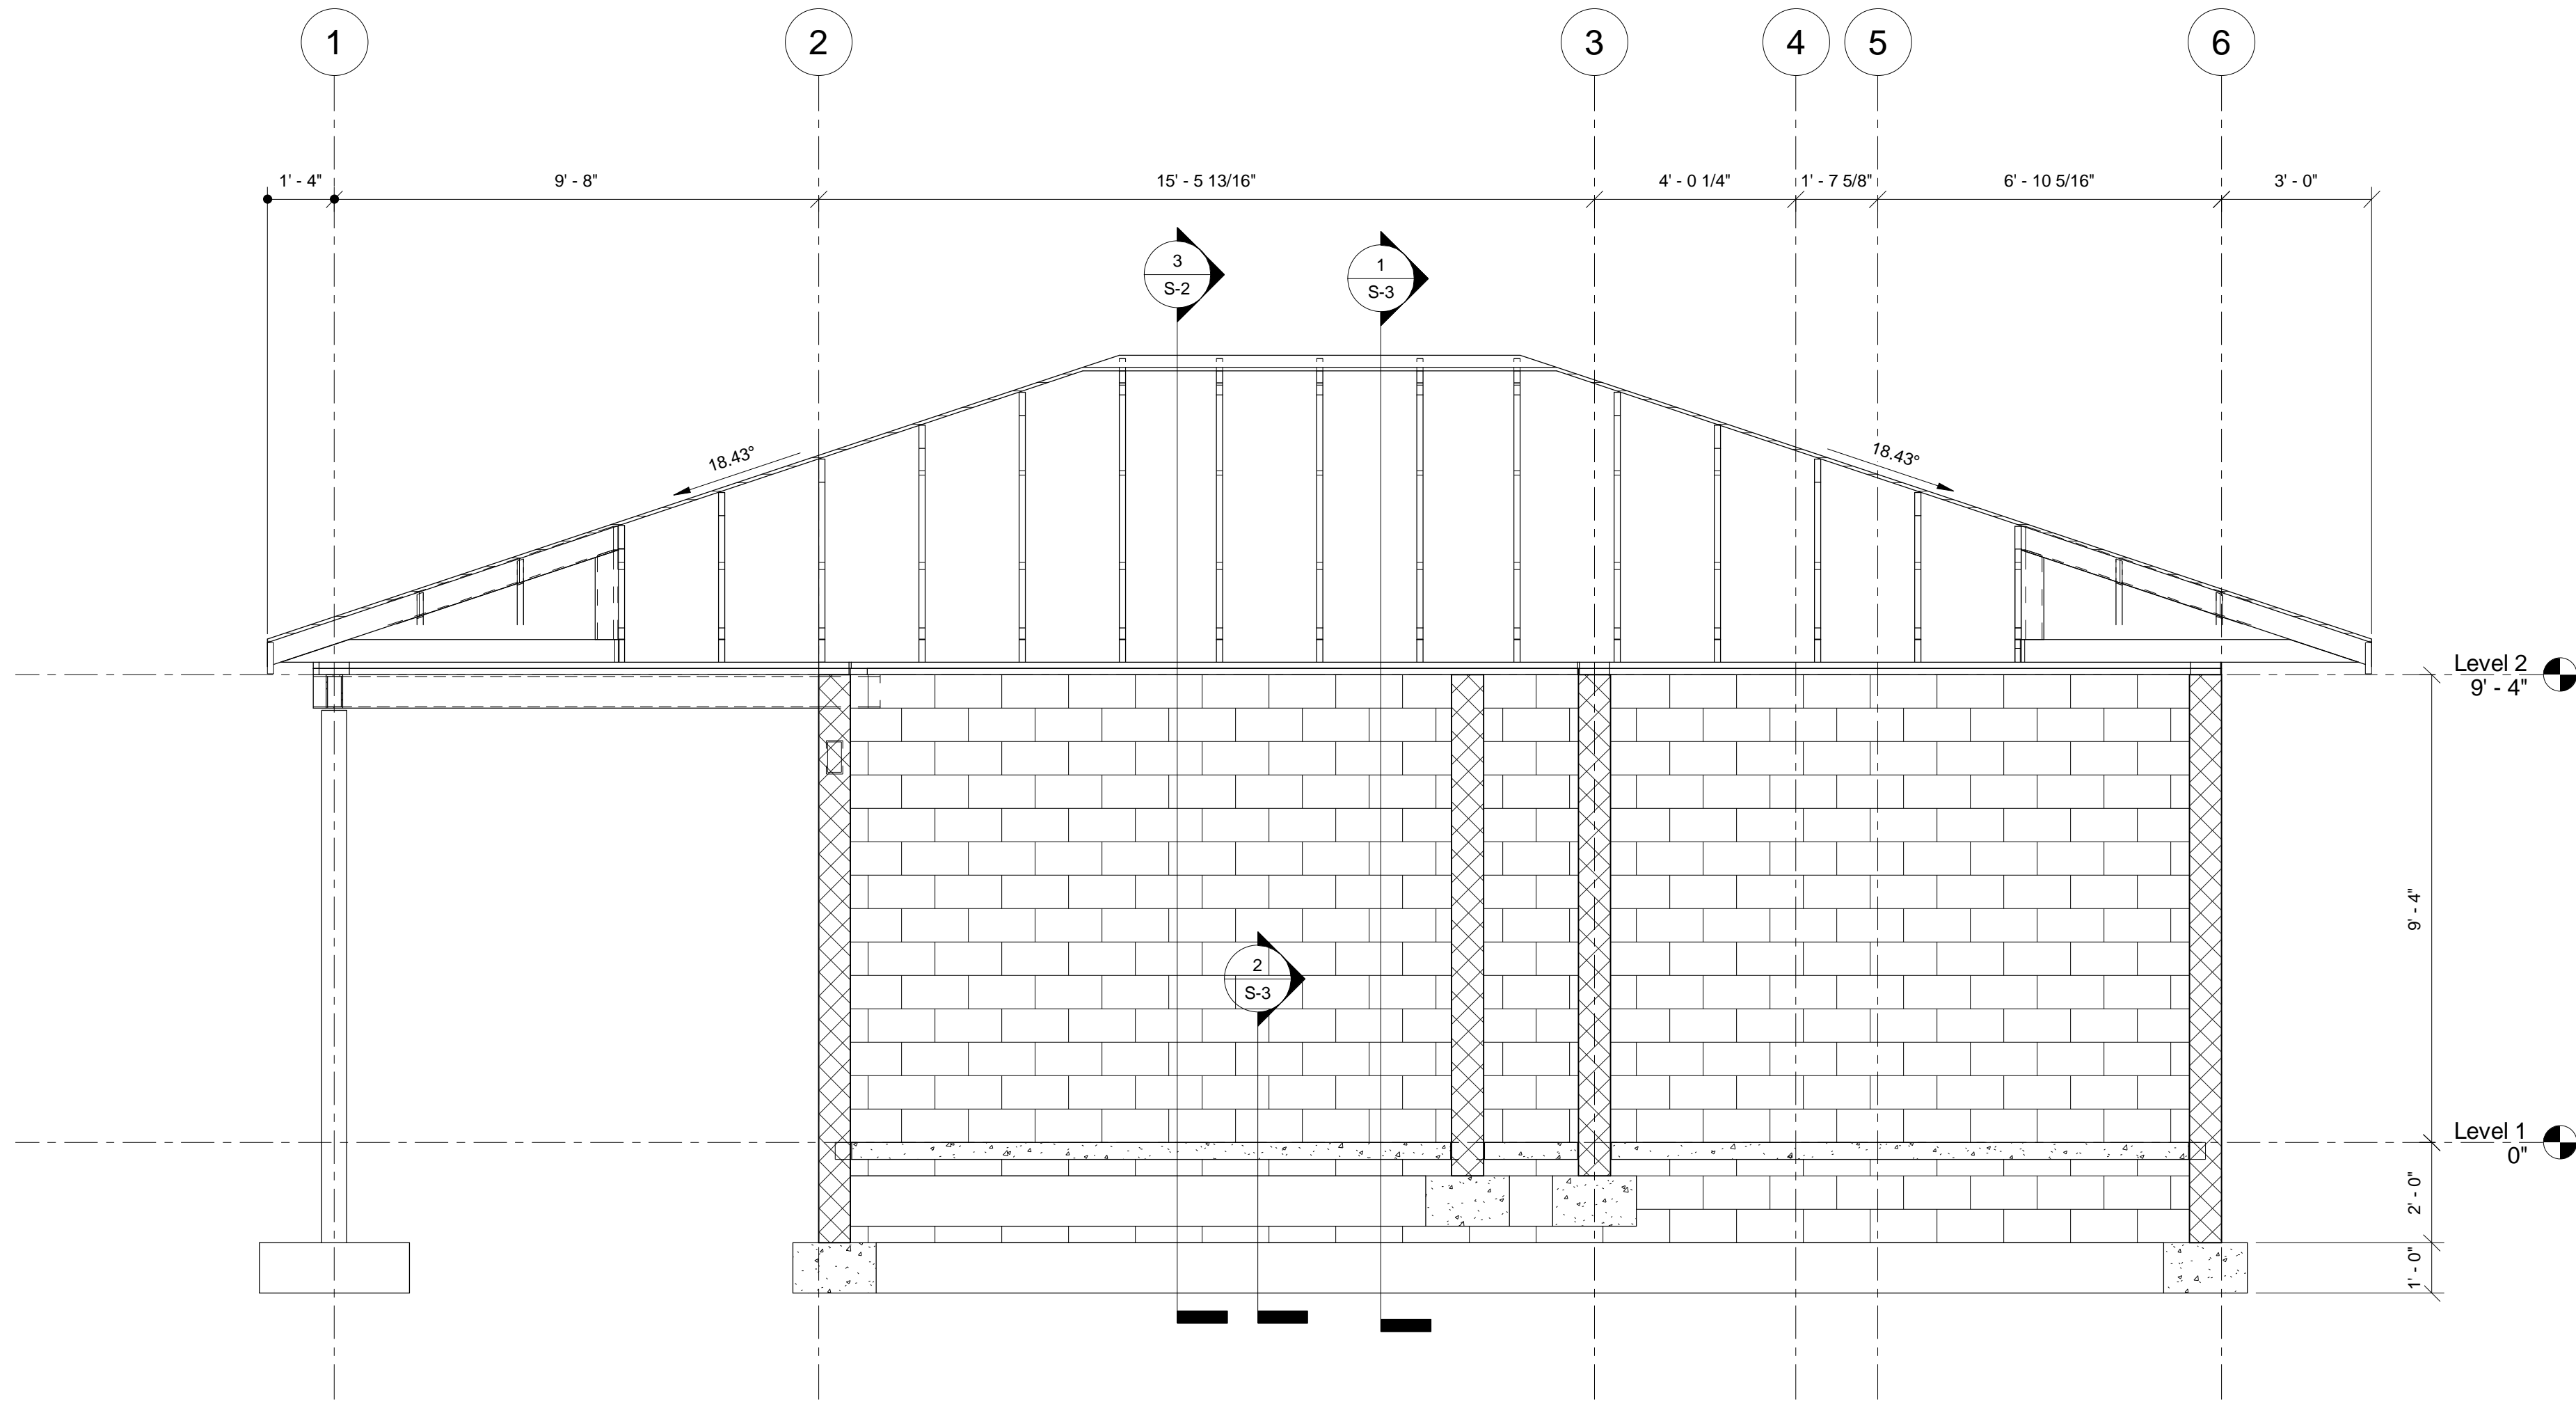

4 SECTION  
 S-2 3/8" = 1'-0"

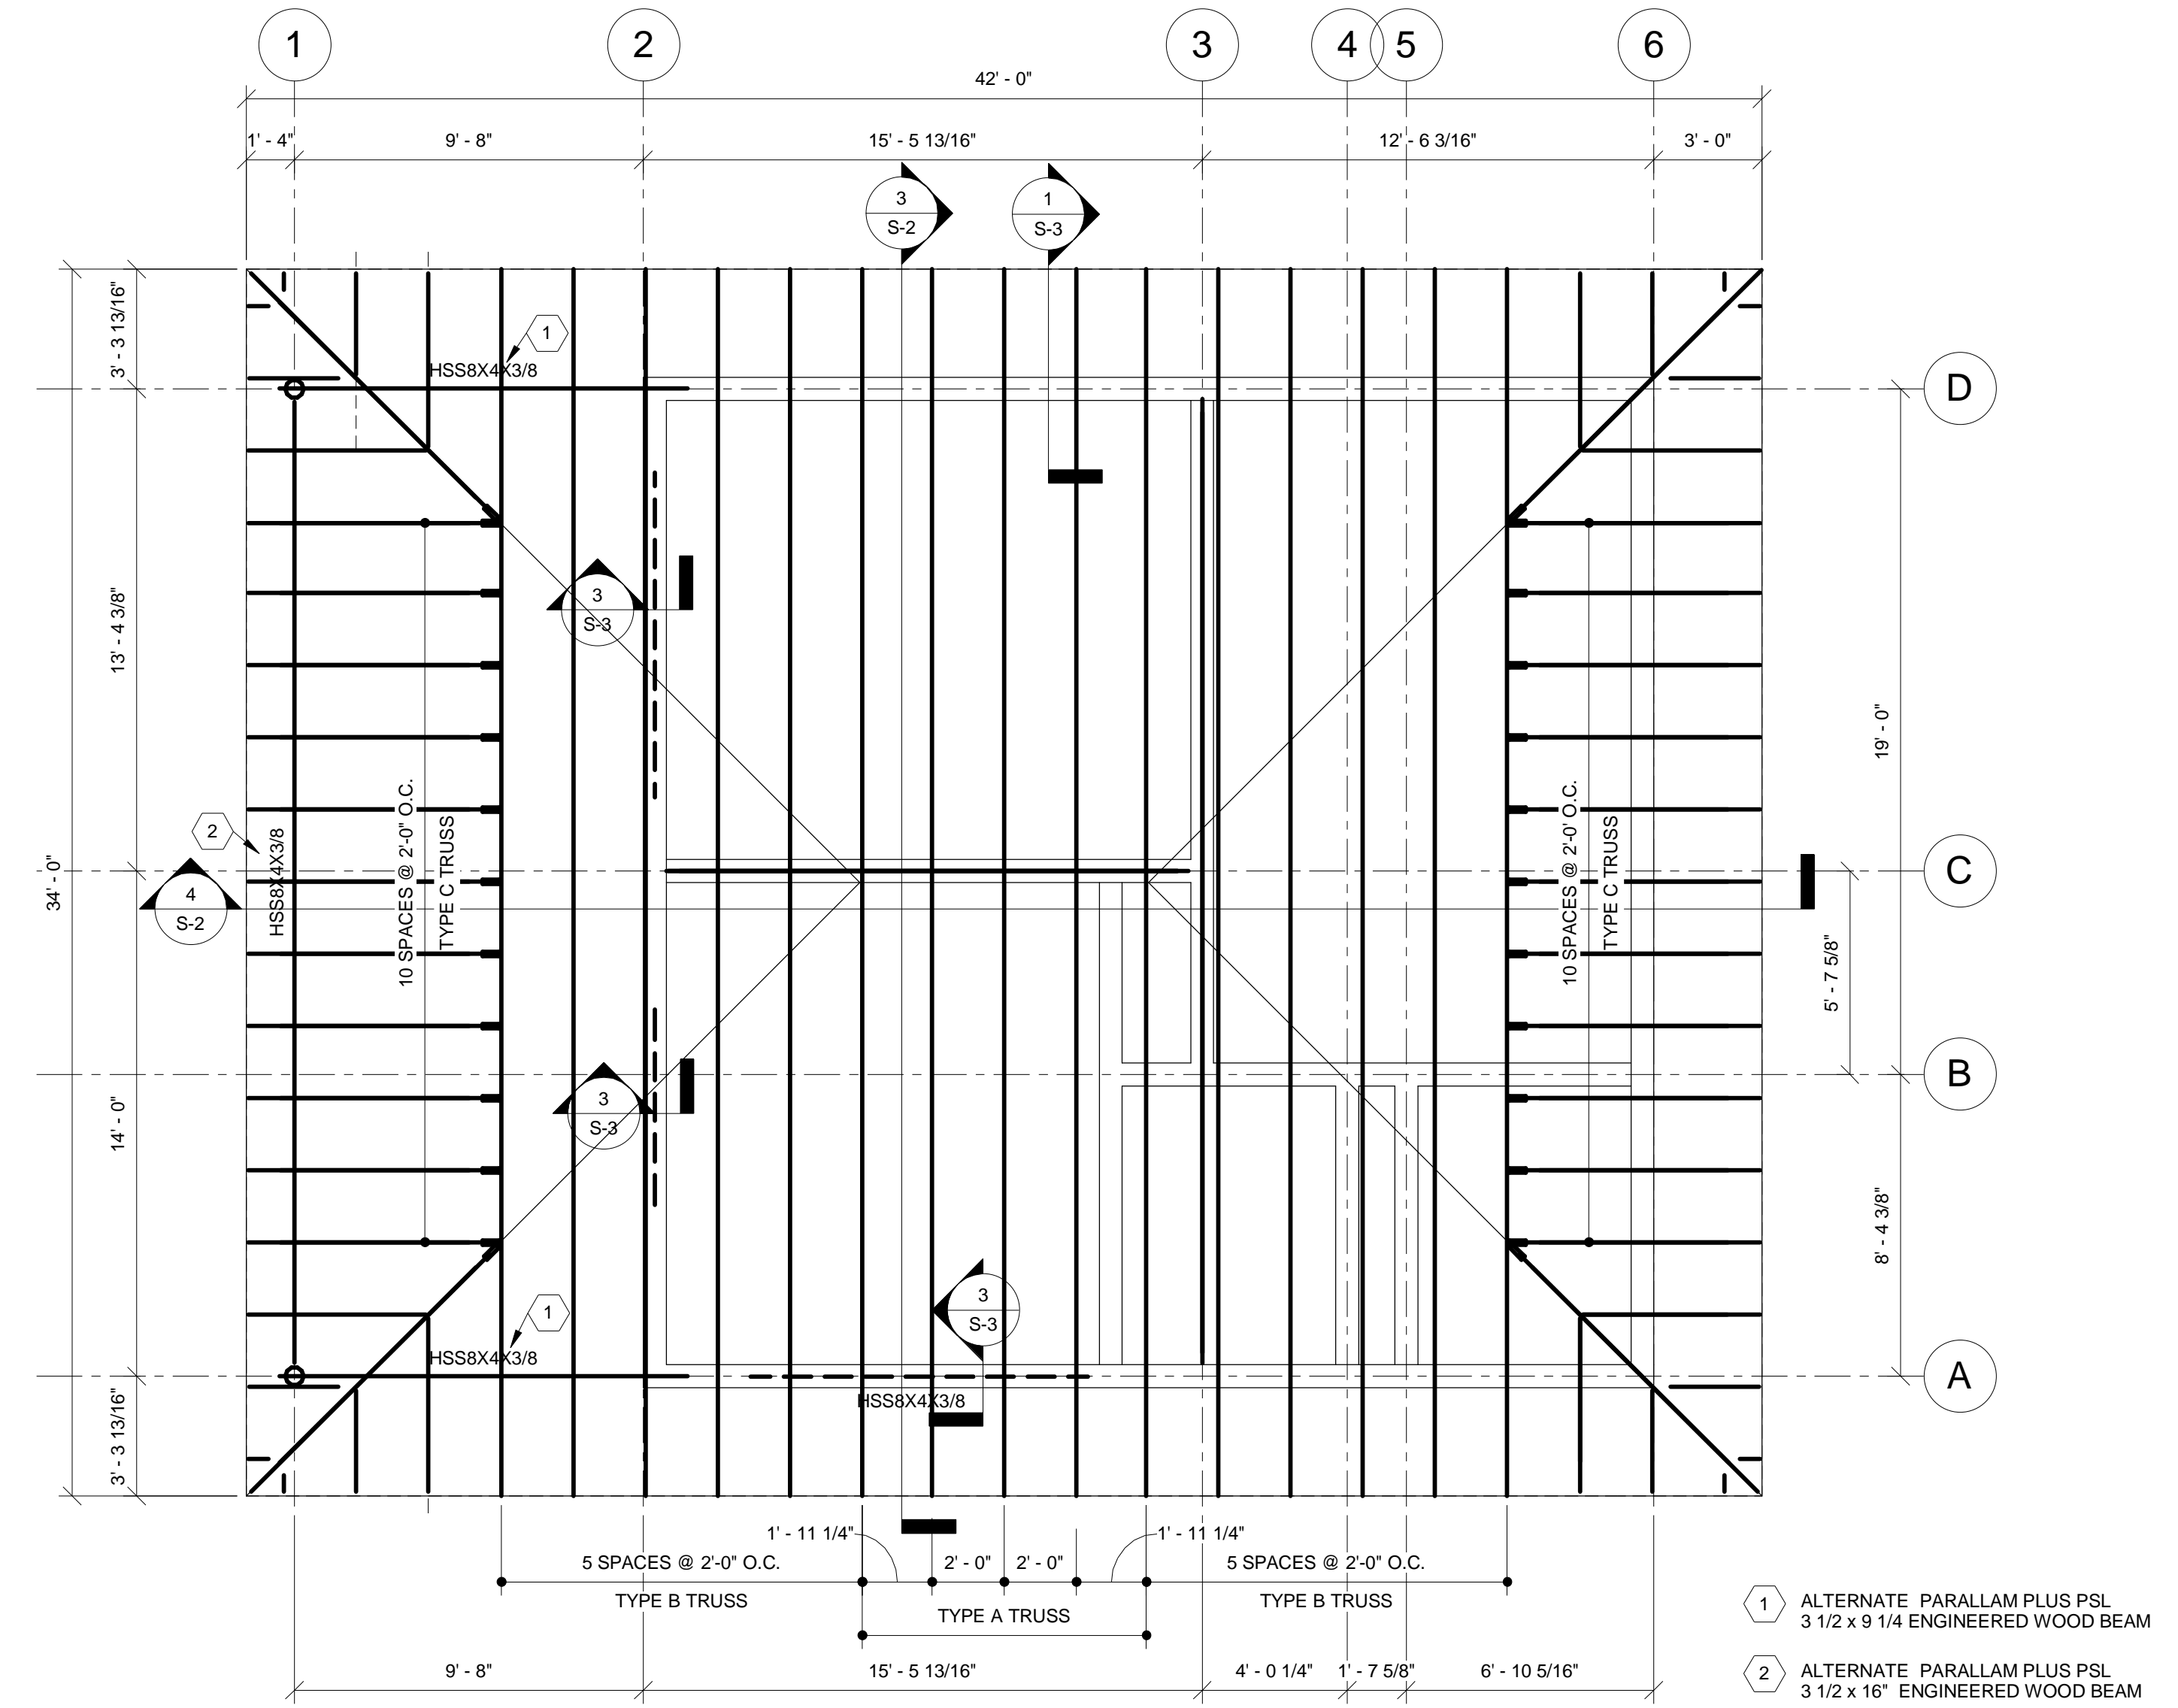

2 PLAN DETAIL  
 S-2 1/4" = 1'-0"

- 1 ALTERNATE PARALLAM PLUS PSL 3 1/2 x 9 1/4 ENGINEERED WOOD BEAM
- 2 ALTERNATE PARALLAM PLUS PSL 3 1/2 x 16" ENGINEERED WOOD BEAM