


5/19/2013 12:28:00 AM

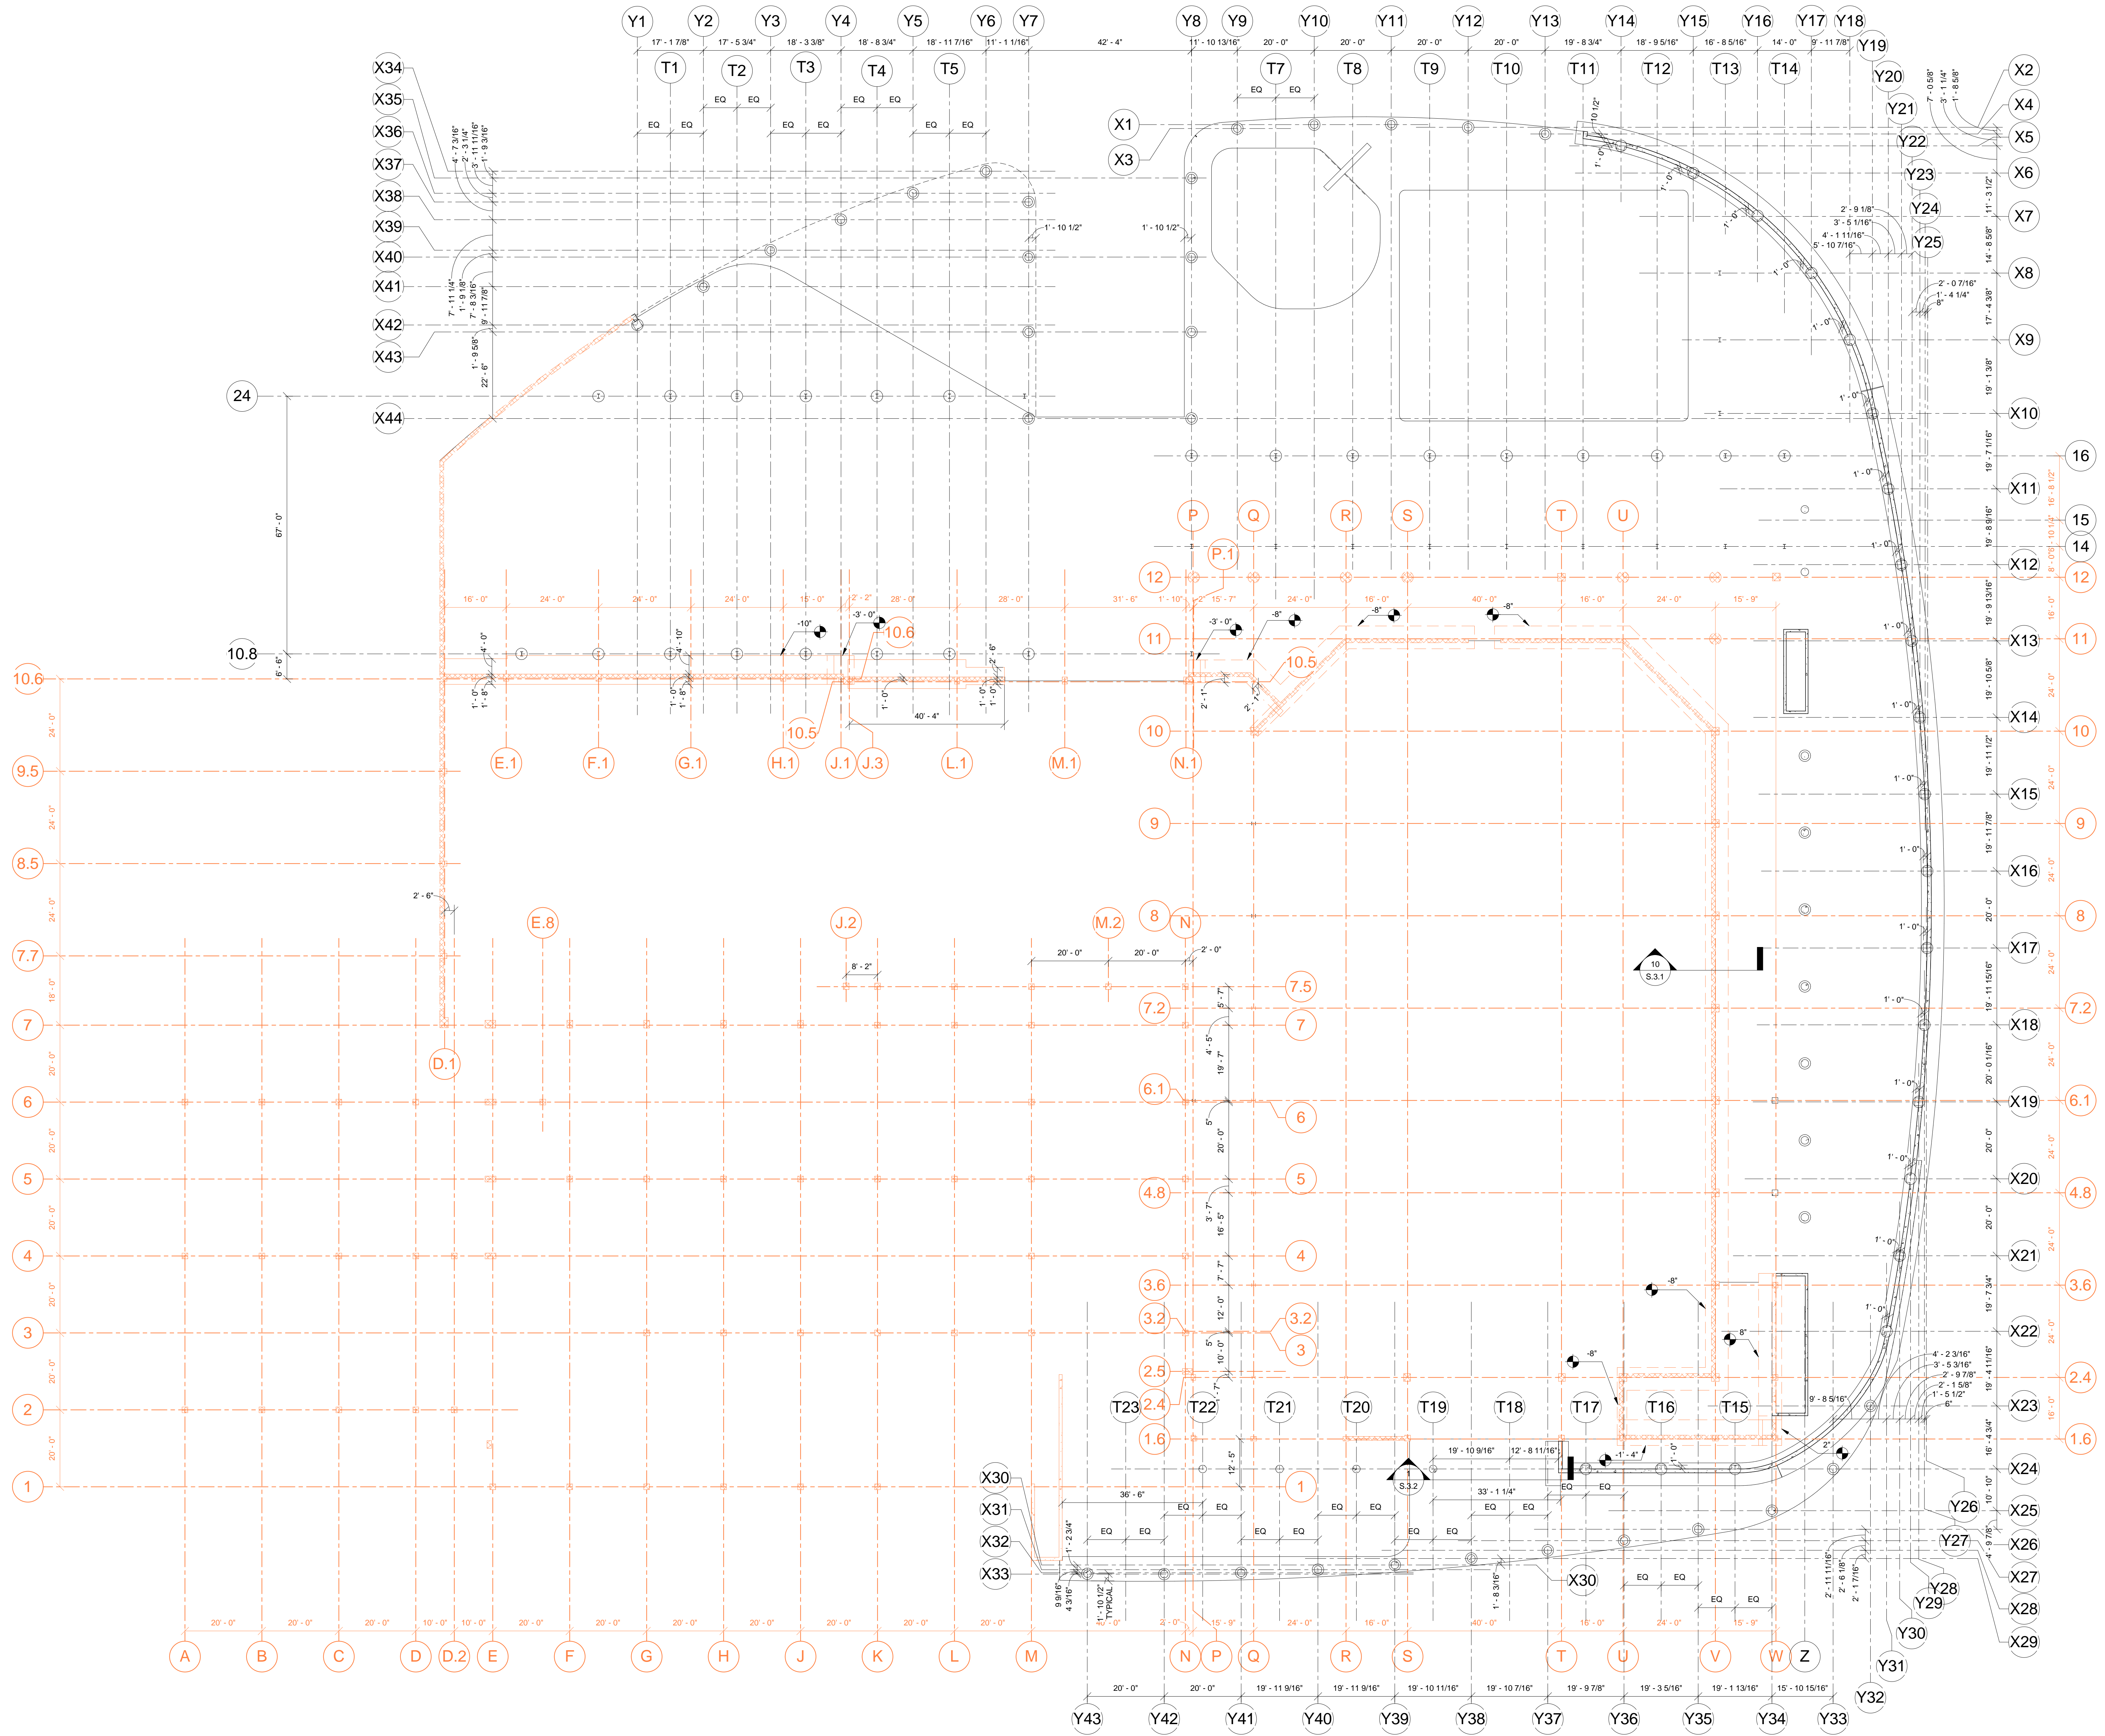

Northern Kentucky University - Student Recreation Center

Drawing Name:	FOUNDATION/1ST FLOOR	#	Revision Date
NKU Project Number:			
Project Number:			
Date:			
Drawn By:	JLL	Checked By:	PEYMAN

Omni ARCHITECTS
 212 North Upper Street
 Lexington, Kentucky 40507-1001
 p 859.252.6664 f 859.253.2358
 www.omniarchitects.com

bfmj
 Brent F. McWhorter, Licensed
 Consulting Structural Engineer
 125 EAST OAK AVENUE, SUITE 200
 LEXINGTON, KY 40502
 PH: 859.253.1107

NOT FOR
CONSTRUCTION

S.2.0

