


5/19/2025 12:28:00 AM

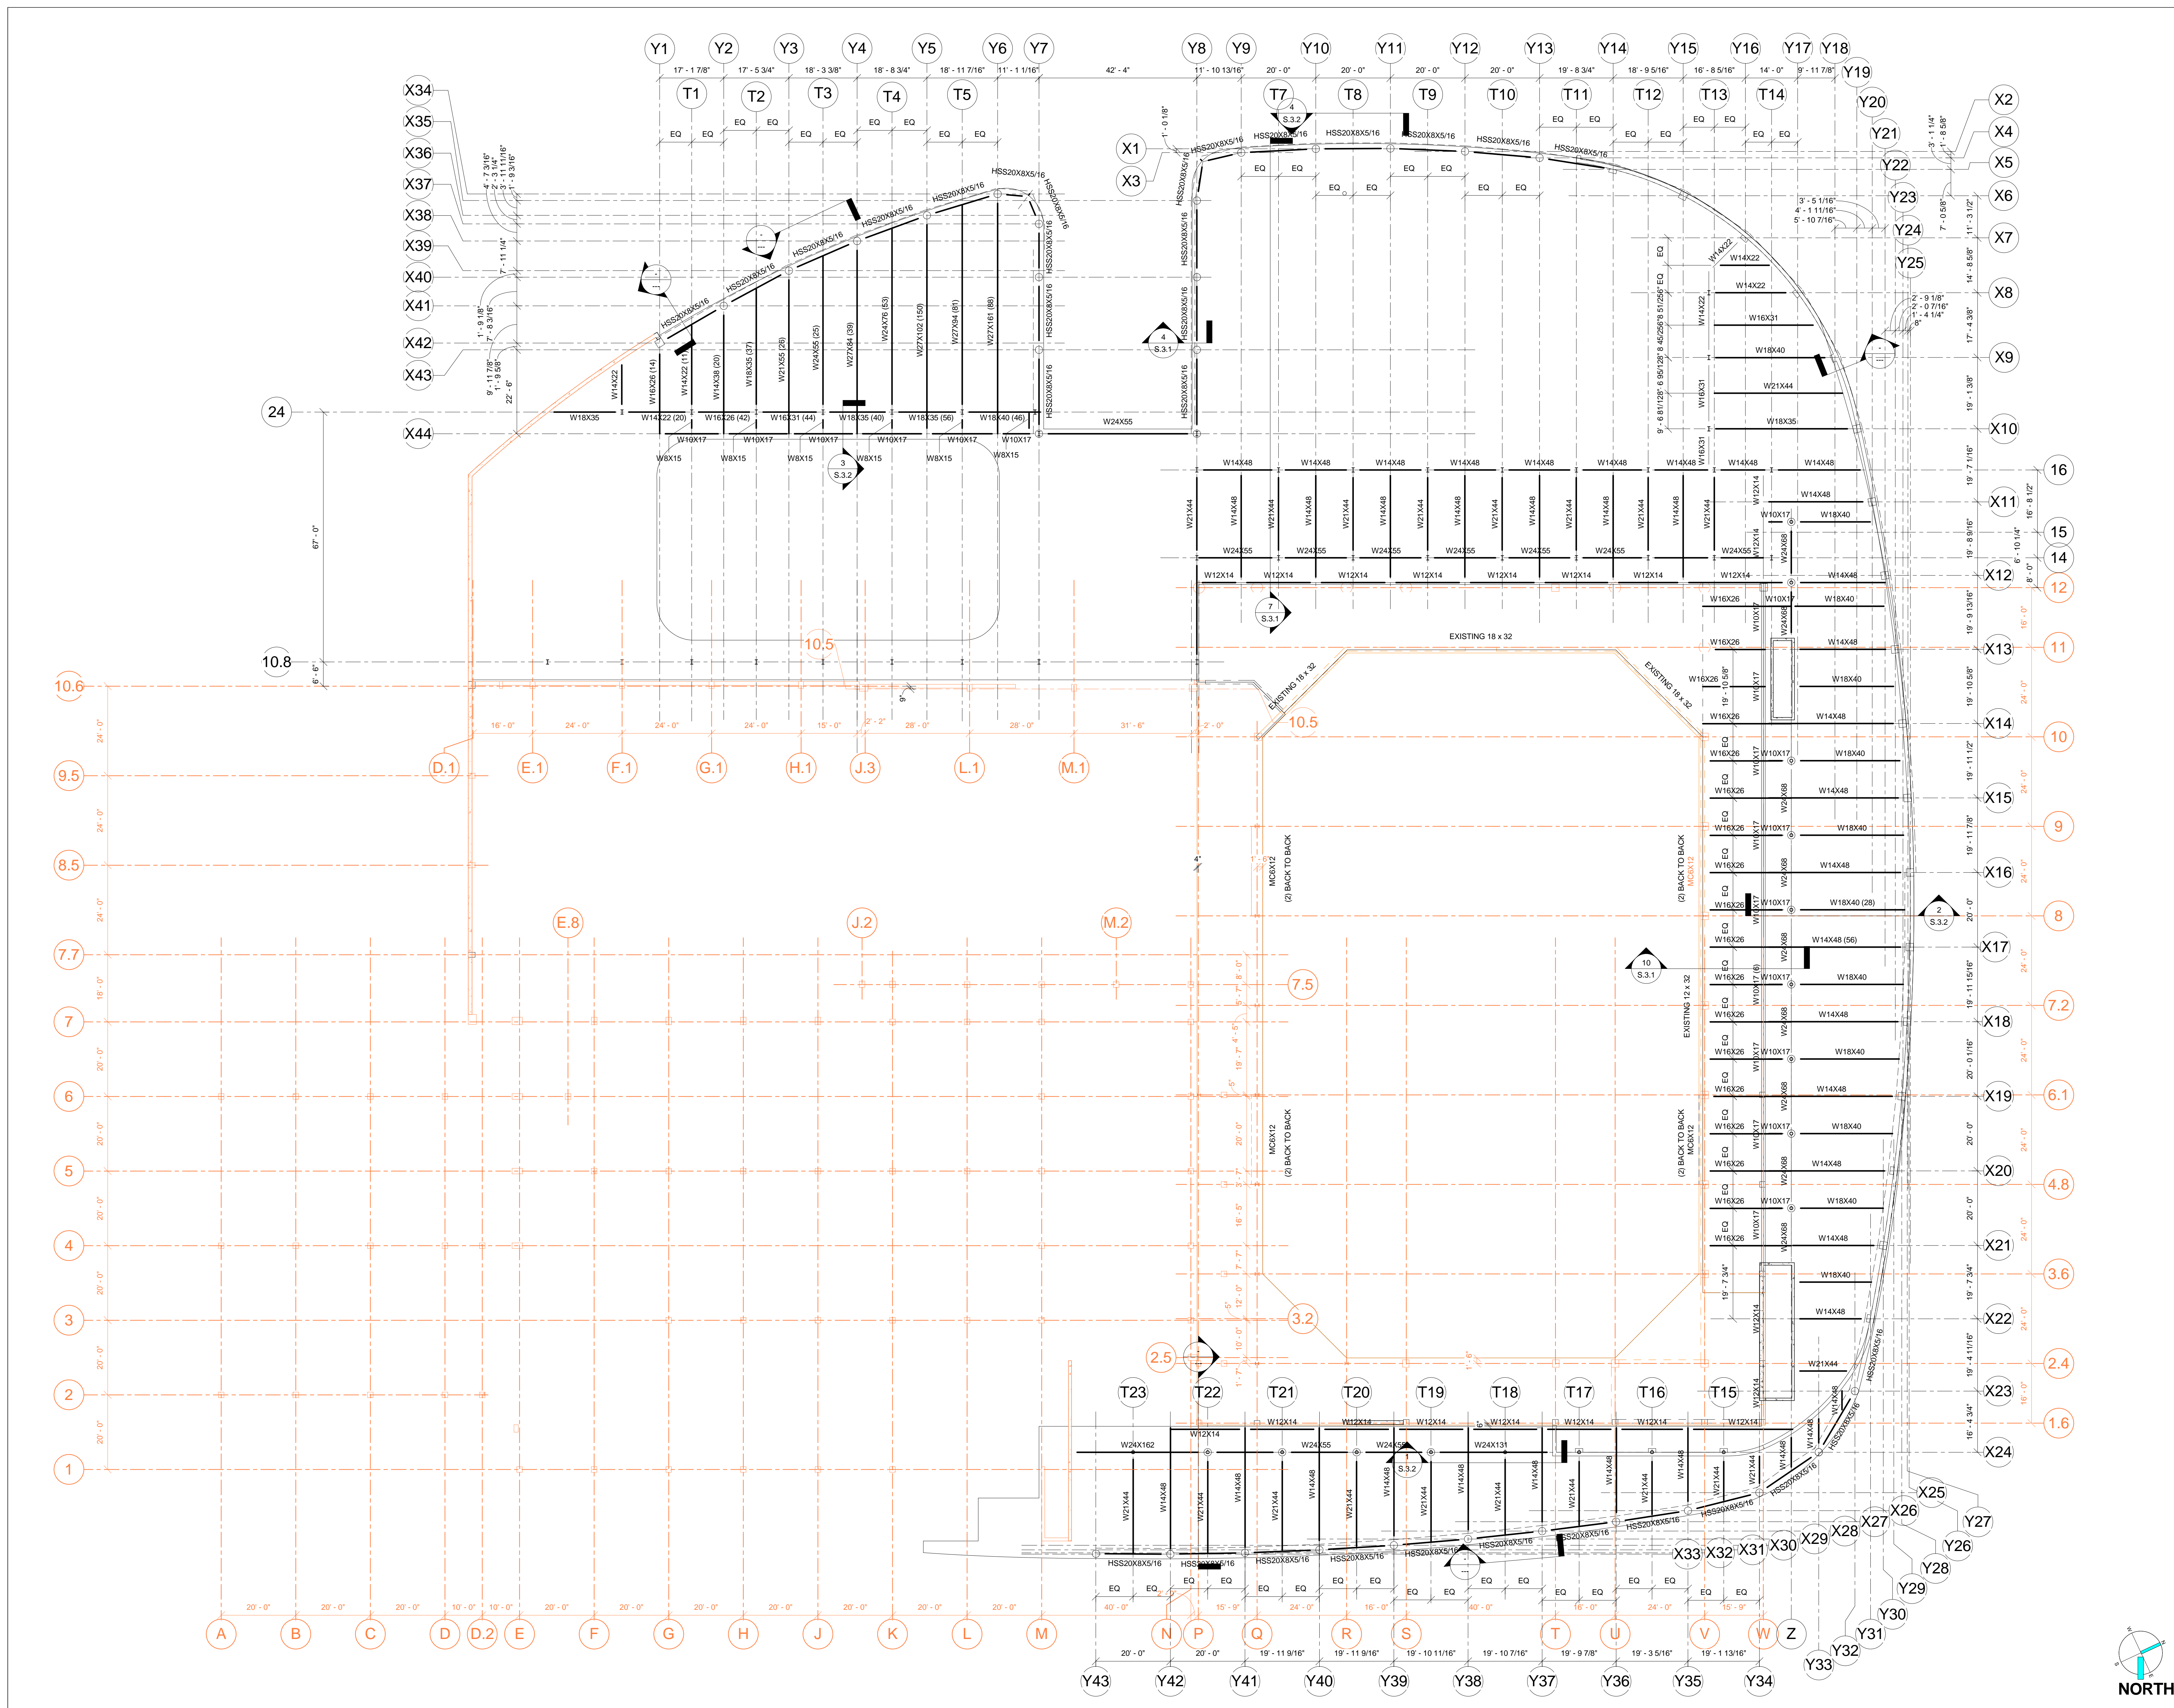

# Northern Kentucky University - Student Recreation Center

Drawing Name:	2ND FLOOR FRAMING	#	Revision Date
NKU Project Number:			
Project Number:			
Date:			
Drawn By:	Author	Checked By:	Checker

**Omni** ARCHITECTS  
 212 North Upper Street  
 Lexington, Kentucky 40507-1001  
 p 859.252.6664 f 859.253.2358  
 www.omniarchitects.com

**bfmj**  
 Built For Measurement, Inc.  
 Consulting Structural Engineers  
 125 EAST OAK AVENUE, SUITE 100  
 LEXINGTON, KY 40502  
 FAX: 859.253.6900  
 BFMJ No. 11107

NOT FOR CONSTRUCTION

S.2.1