

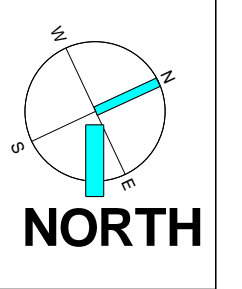


- PLAN NOTES:**
- 7 1/2" CONCRETE SLAB ON 3" COMPOSITE METAL DECK  
TSE = 14'-0" TBE = 13'-3 3/4"
  - 7 1/2" CONCRETE SLAB ON 3" COMPOSITE METAL DECK  
TSE = 12'-0" TBE = 11'-4 1/2"
  - W10X17 BELOW BEAM SHOWN  
TBE = 11'-4 1/2"
  - W10X17 ABOVE BEAM SHOWN  
TBE = 13'-4 1/2"
  - ALL COMPOSITE BEAM STUDS ARE 3/4"x2" x 6"

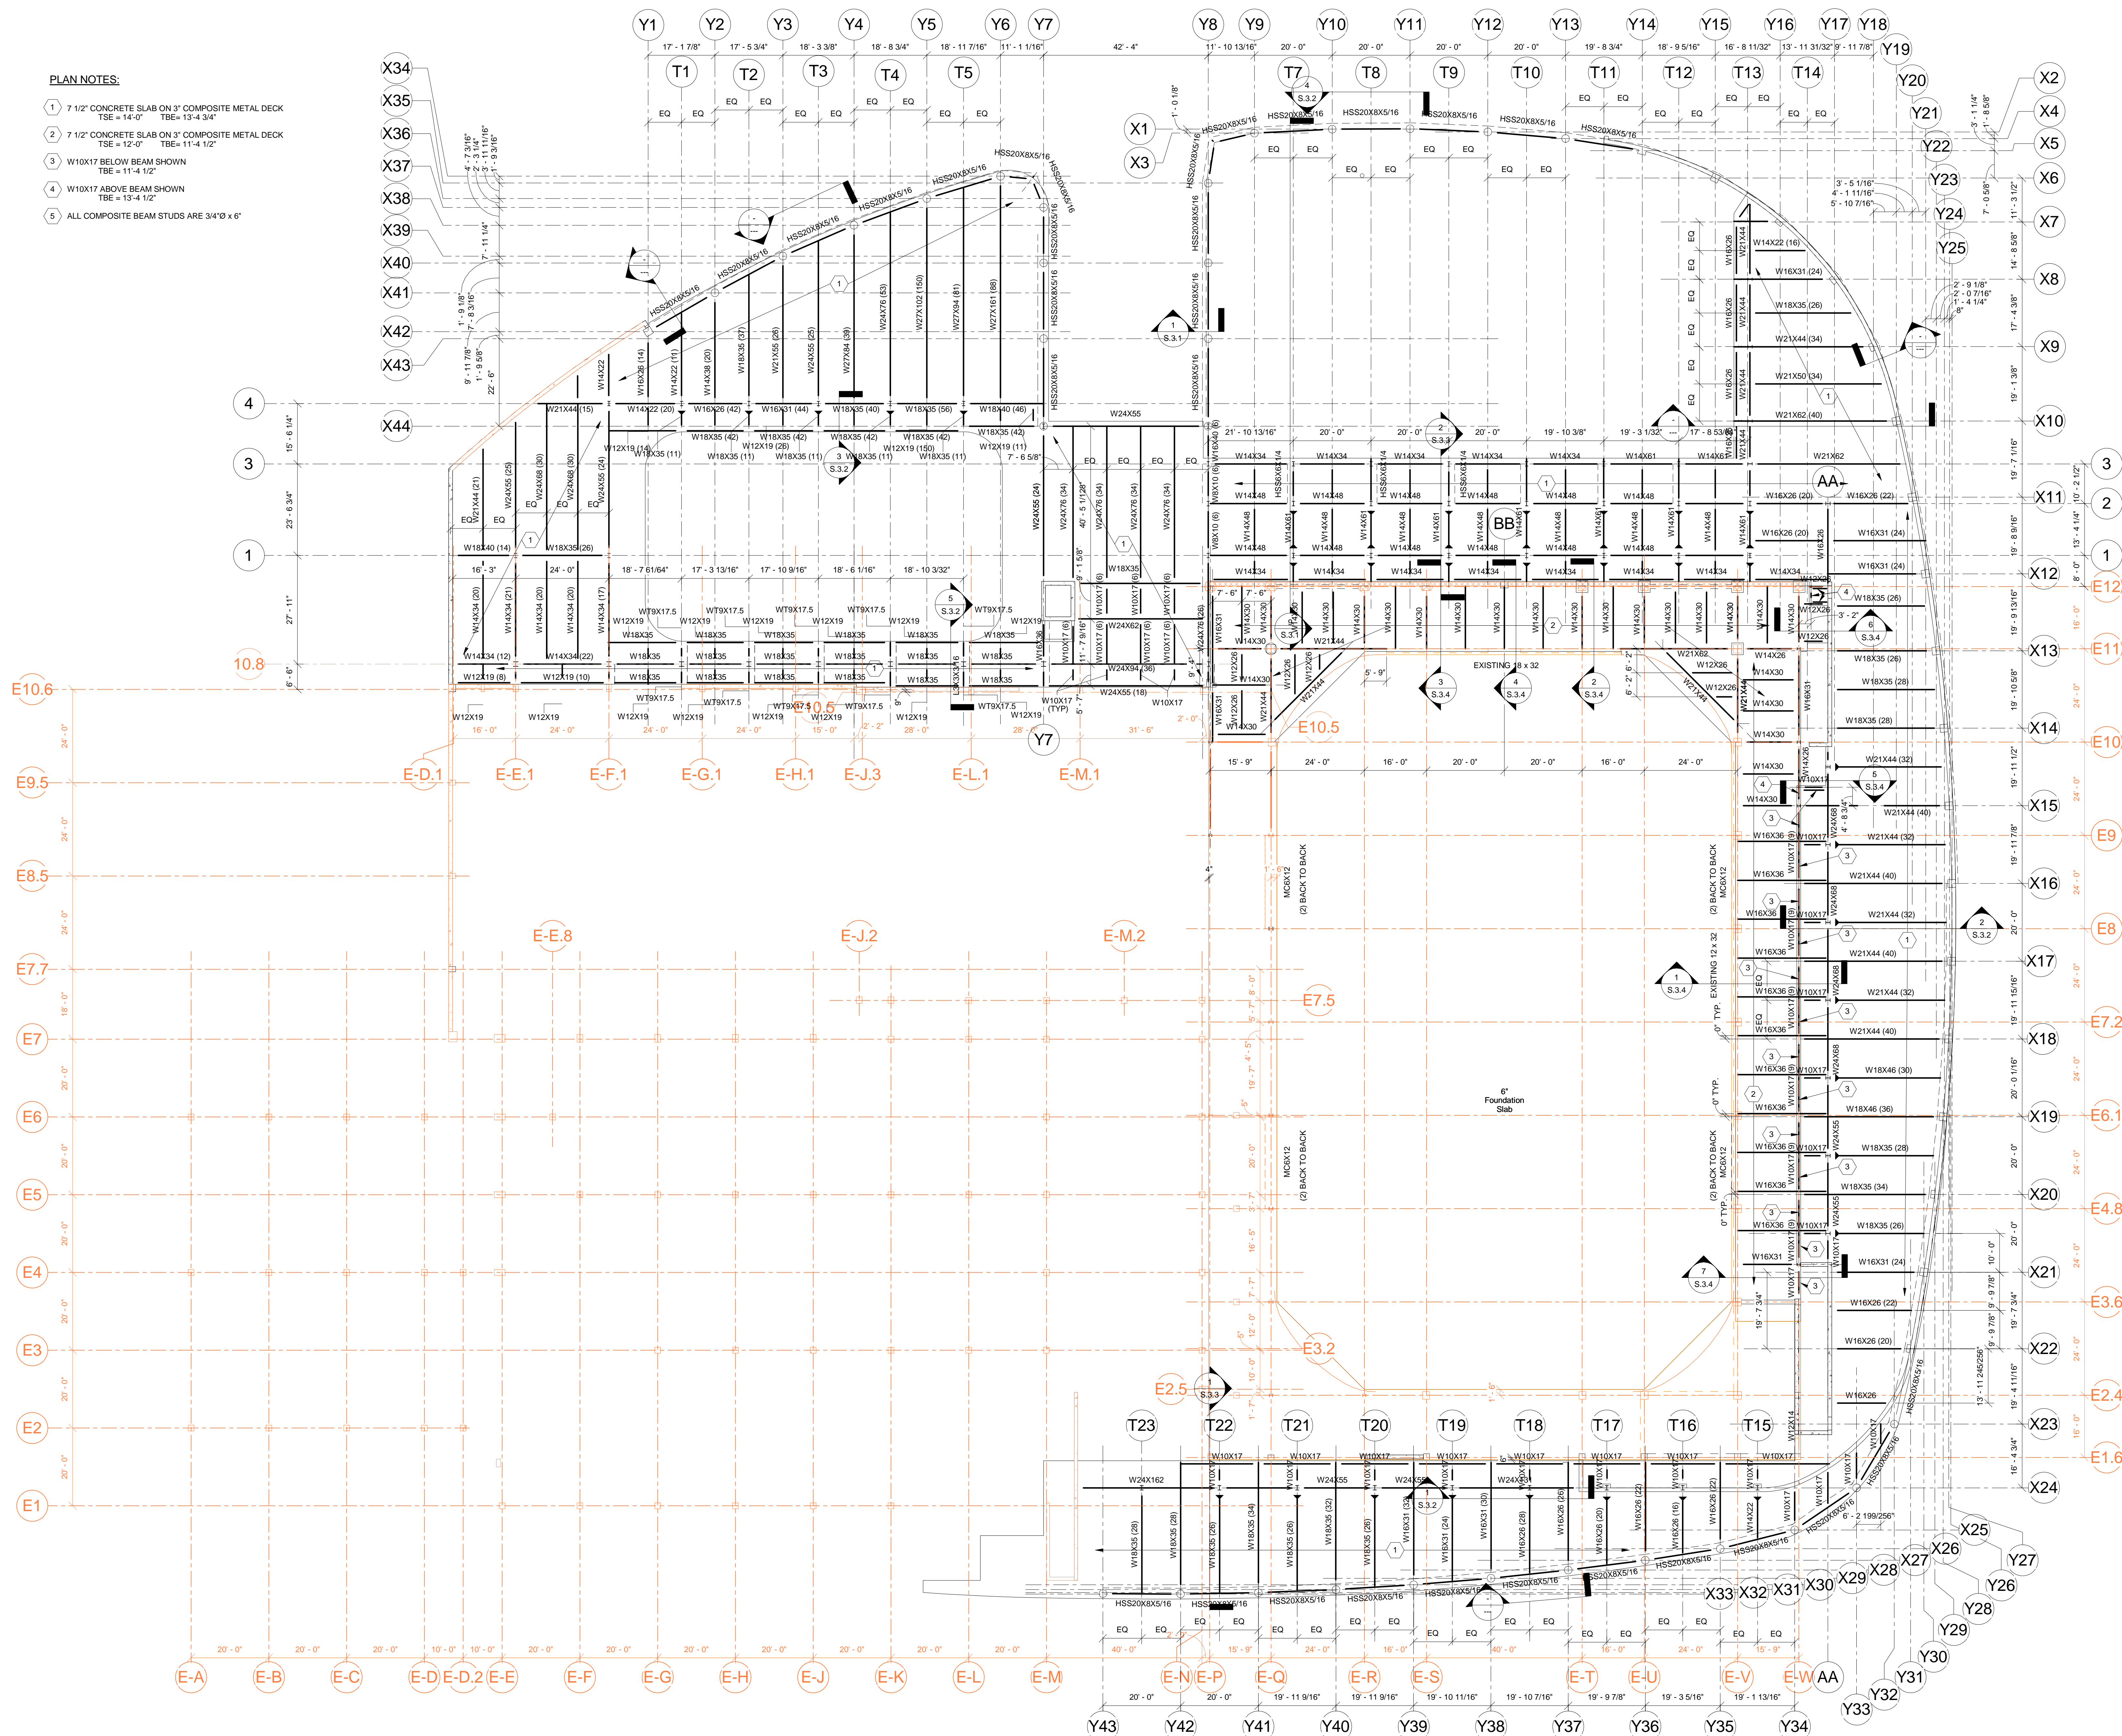

# Northern Kentucky University - Student Recreation Center

75% DD

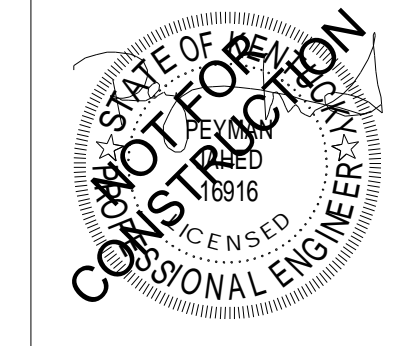

212 North Upper Street  
Lexington, Kentucky 40507-1001  
P 859.252.6664 F 859.253.2358  
www.omniarchitects.com



Drawing Name:	2ND FLOOR FRAMING	#	Revision Date
NKU Project Number:			
Project Number:			
Date:			
Drawn By:	JLL	Checked By:	PJ

S.2.1

9/26/2017 12:28:58 AM