


5/16/2015 12:28:00 AM

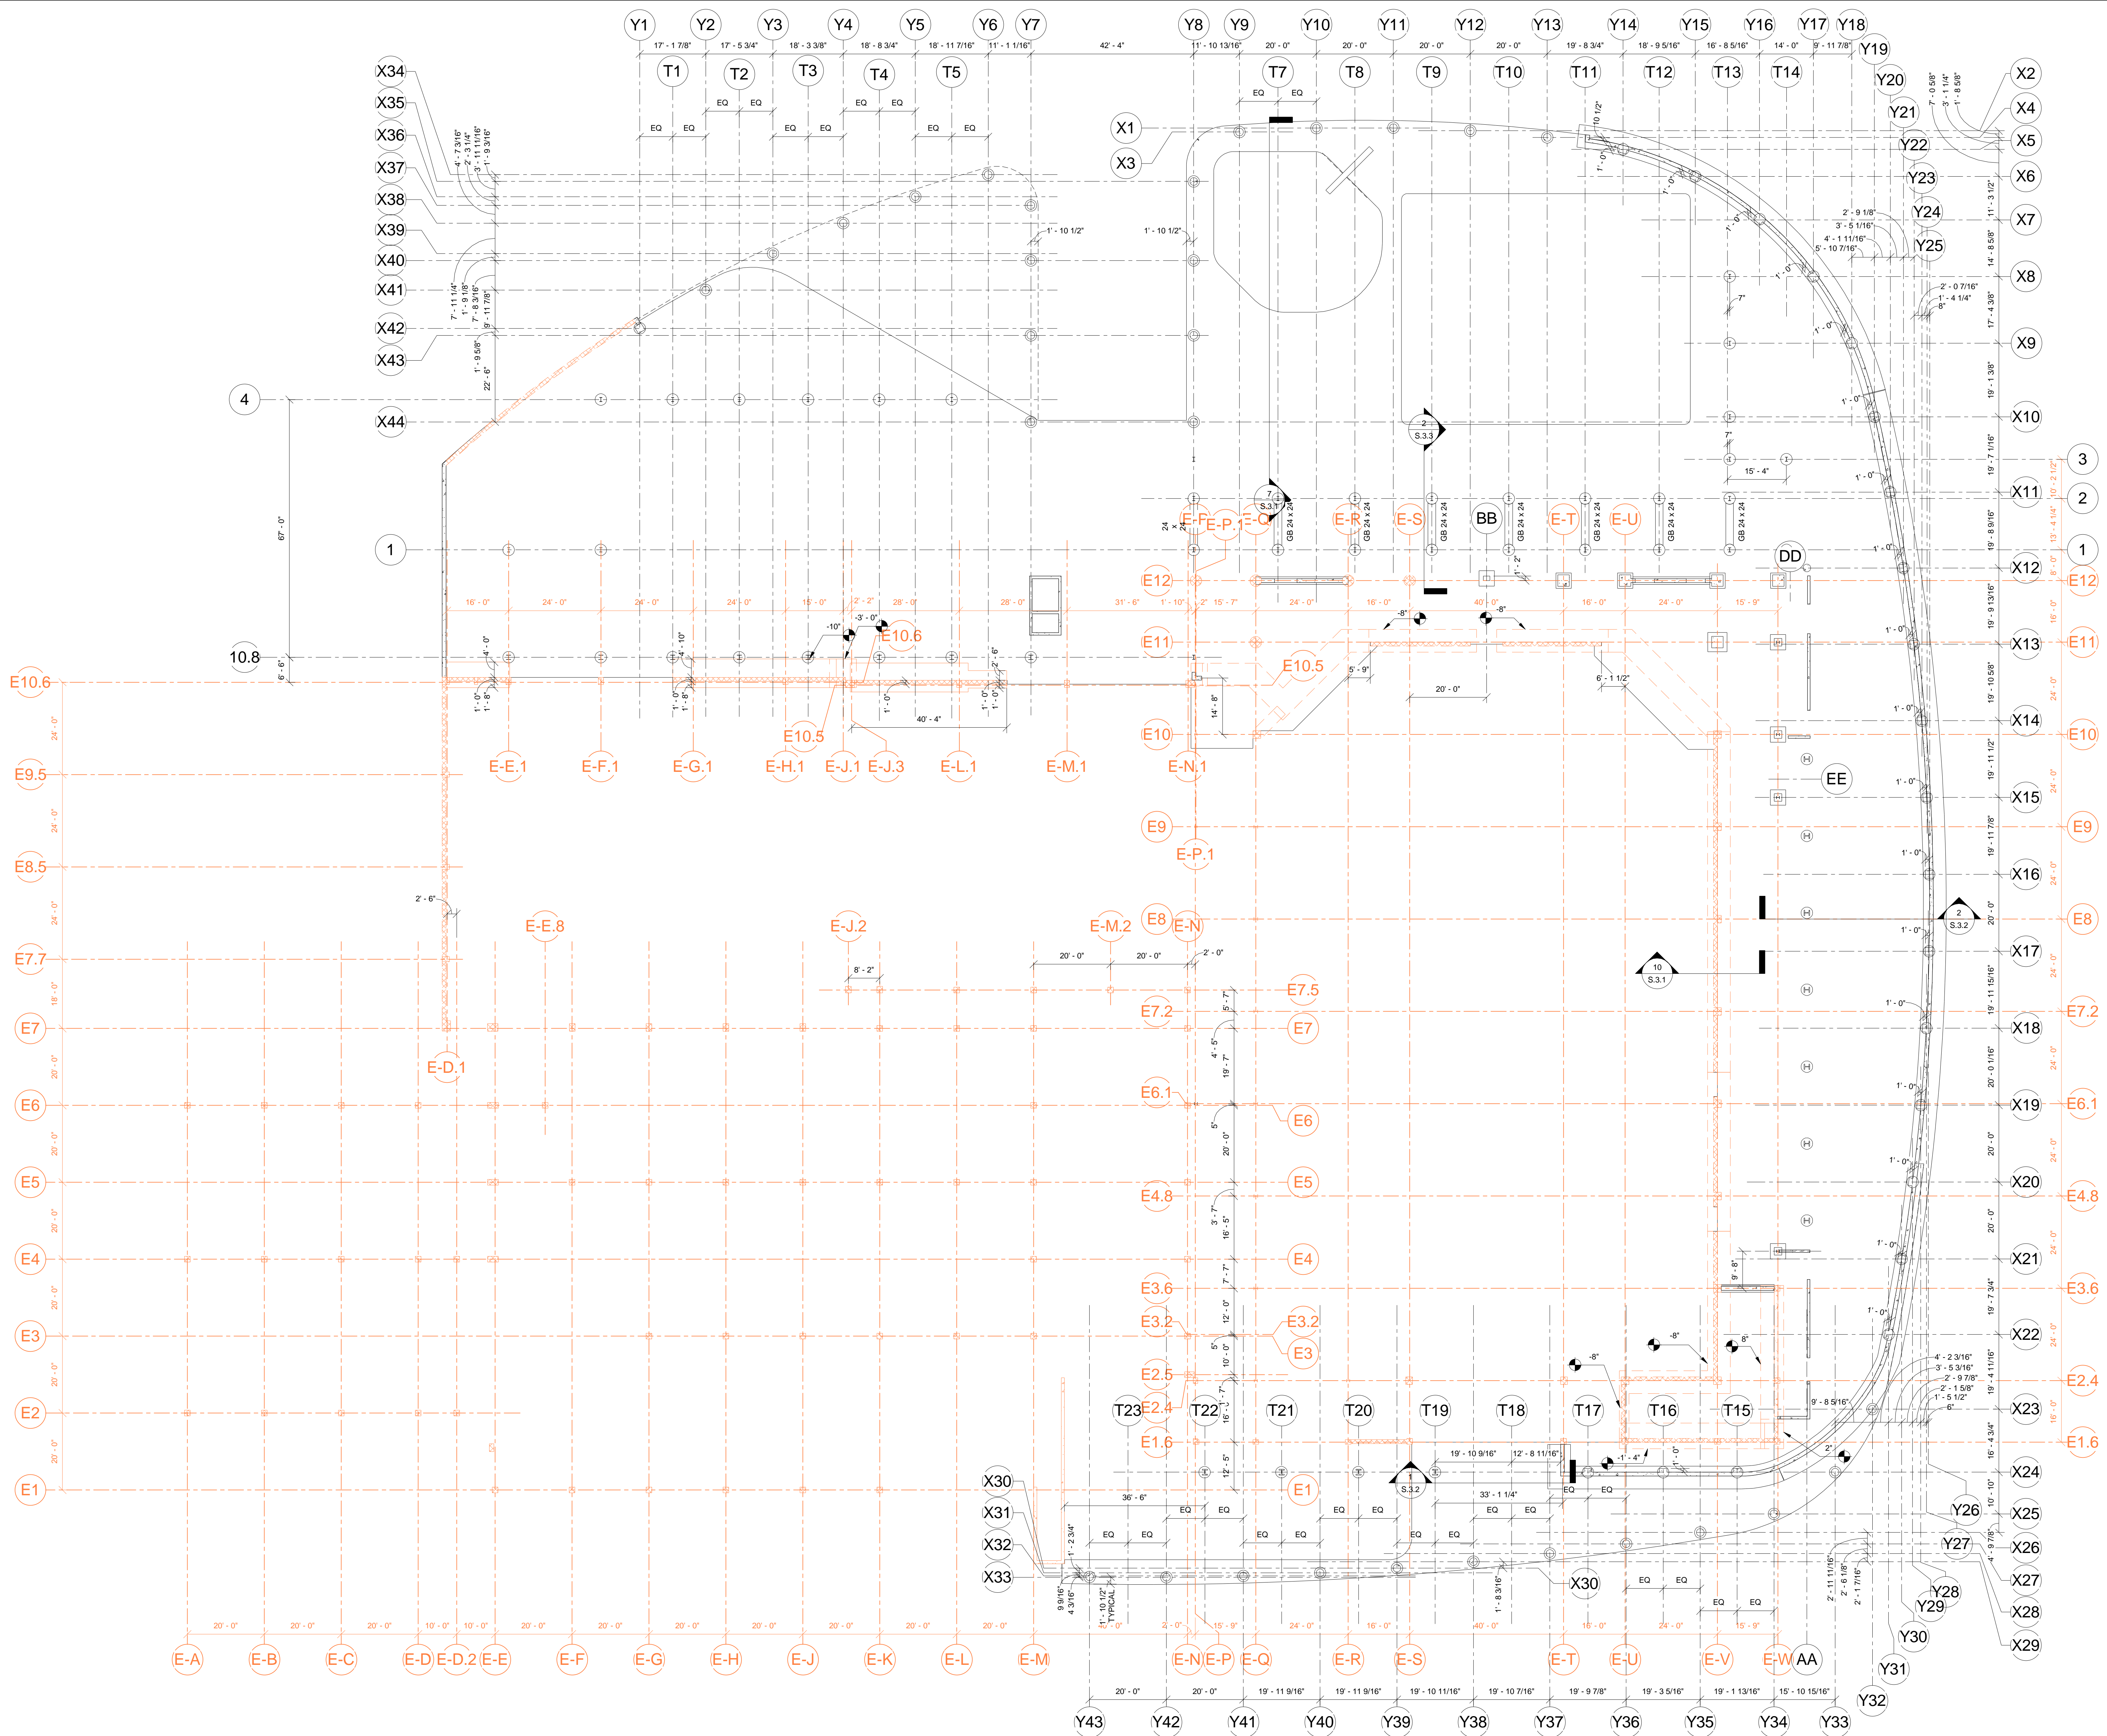

Northern Kentucky University - Student Recreation Center

Drawing Name:	FOUNDATION/1ST FLOOR	Revision Date
NKU Project Number:		
Project Number:		
Date:		
Drawn By:	JLL	Checked By: PEYMAN

Omni ARCHITECTS
 212 North Upper Street
 Lexington, Kentucky 40507-1001
 p 859.252.6664 f 859.253.2358
 www.omniarchitects.com

bfmj
 Brent F. McEwen, Licensed
 Consulting Structural Engineer
 125 EAST OAK AVENUE, SUITE 100
 LEXINGTON, KY 40502
 FAX: 859.253.6900
 bfmj.com
 bfmj No. 11107

NOT FOR
 CONSTRUCTION

S.2.0